



North Elevation


Portland Construction Co's
 Plans
 of
 Cottage for G. C. Flanders, Esq.
 N. E. cor. 6th & W. Sts. East Portland.
 Scale 1/4" = 1'-0" June 1886.

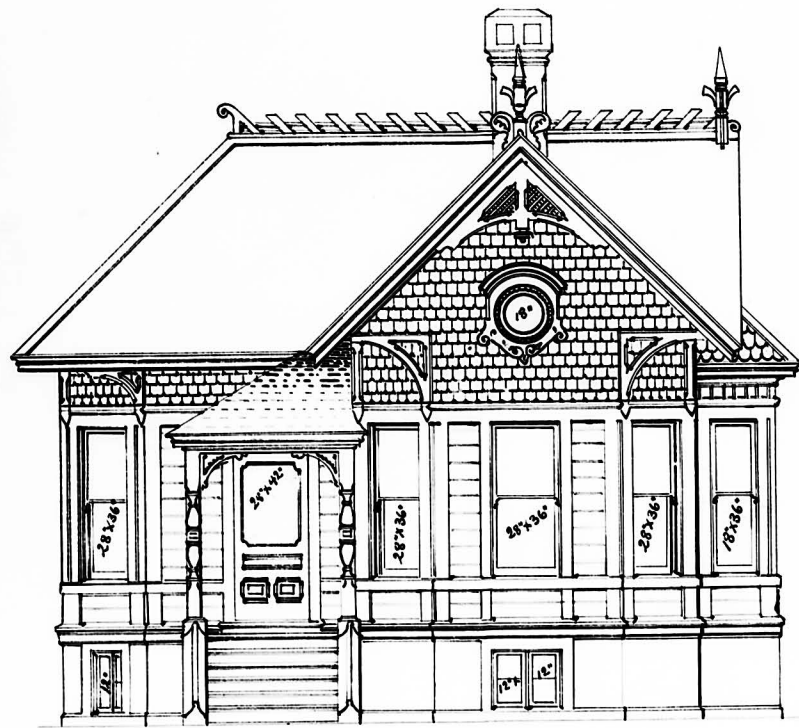


West Elevation

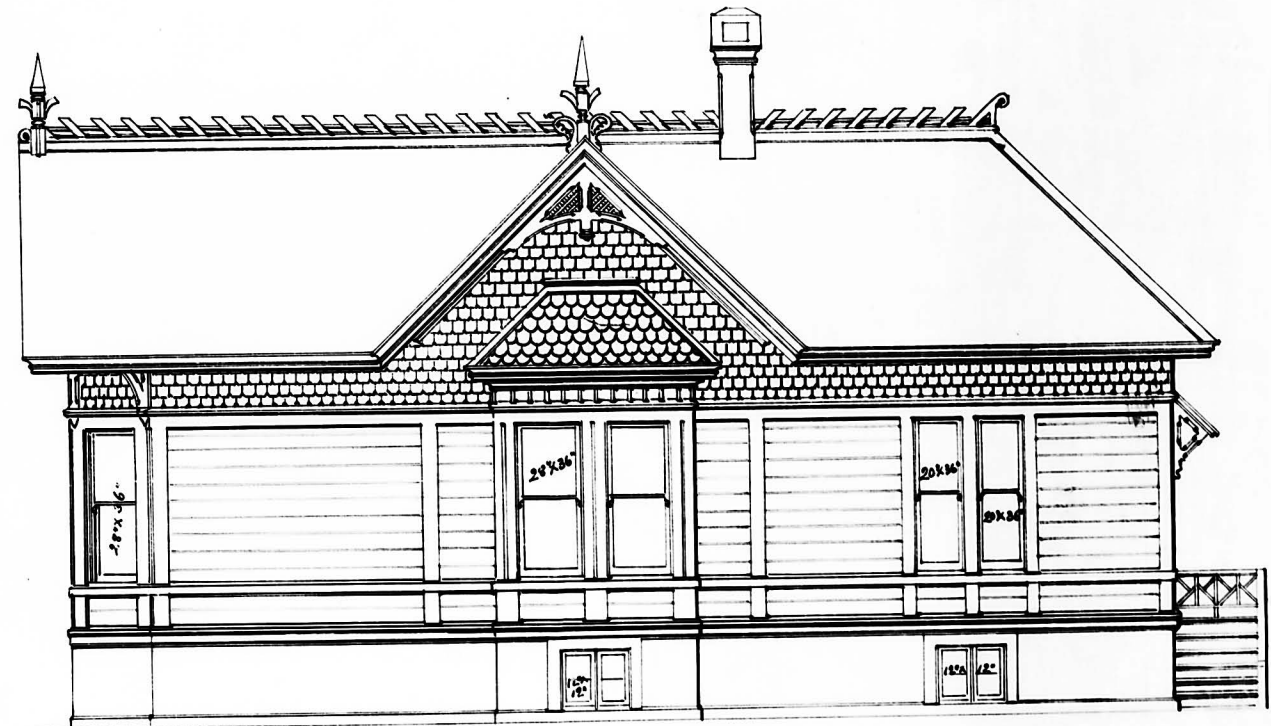


South Elevation

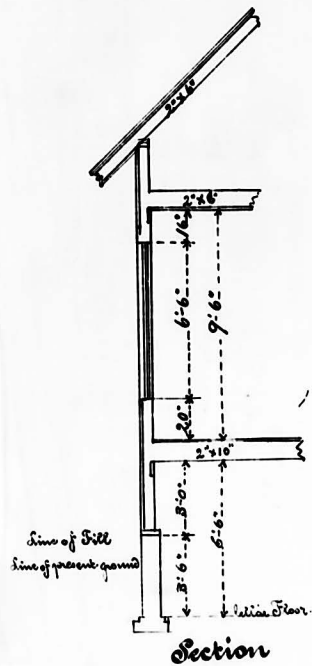

Section

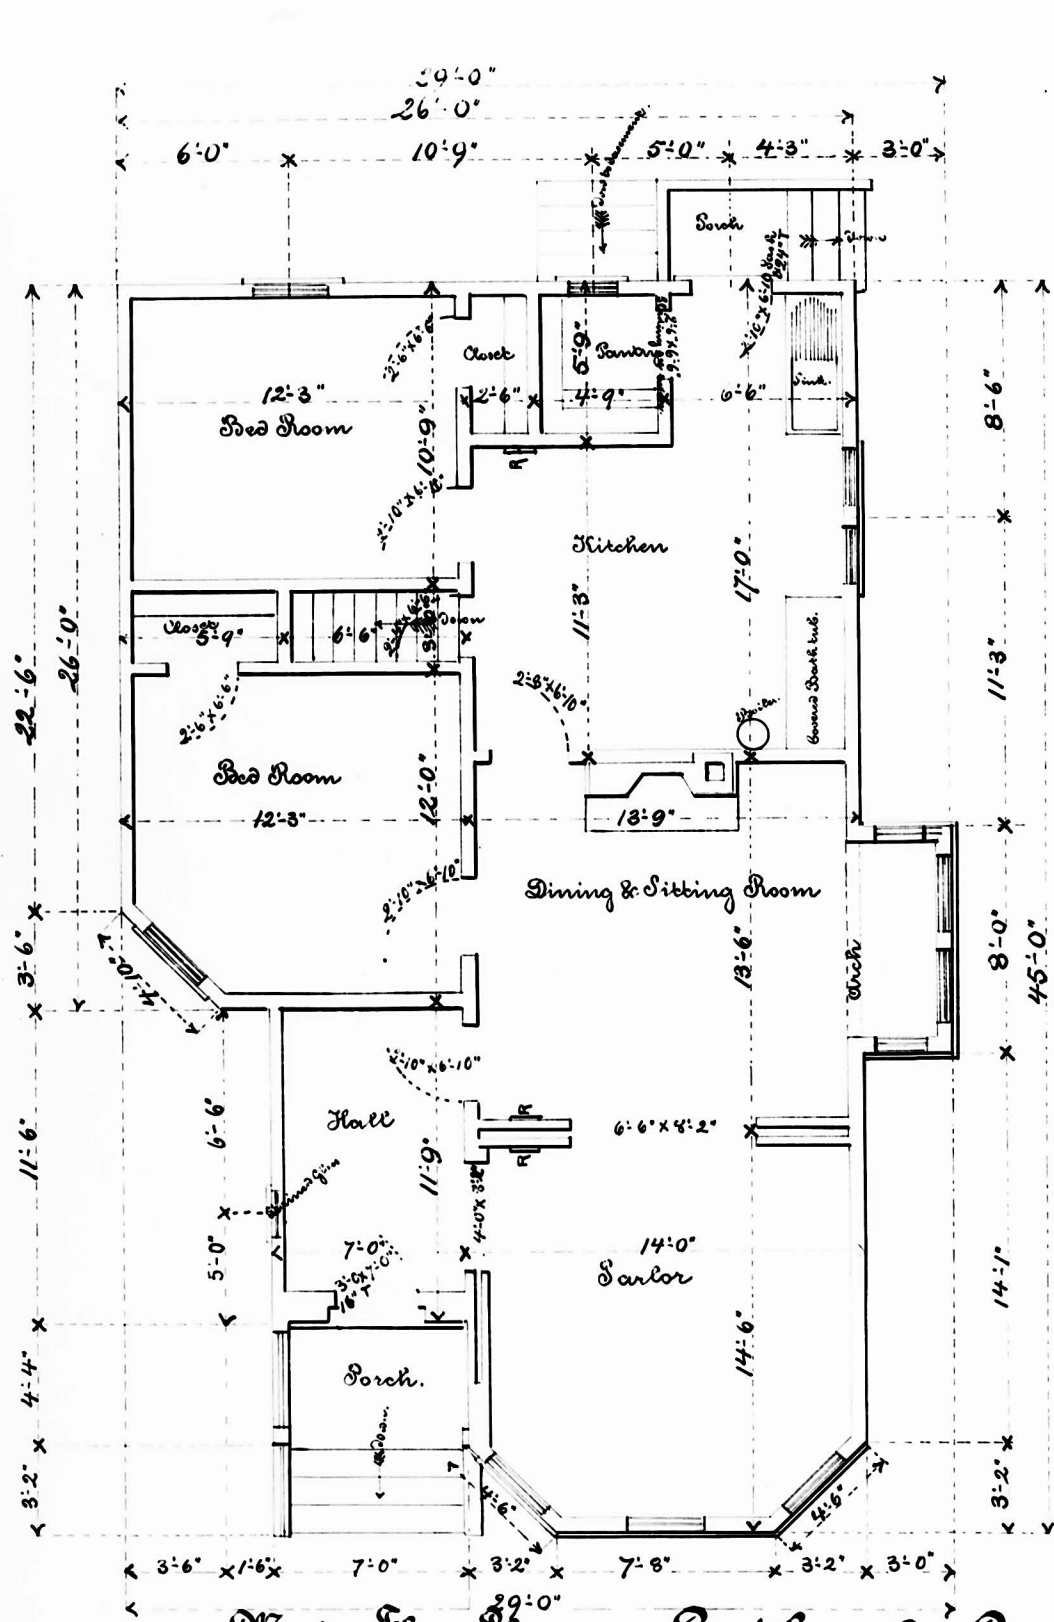

Main Floor Plan.

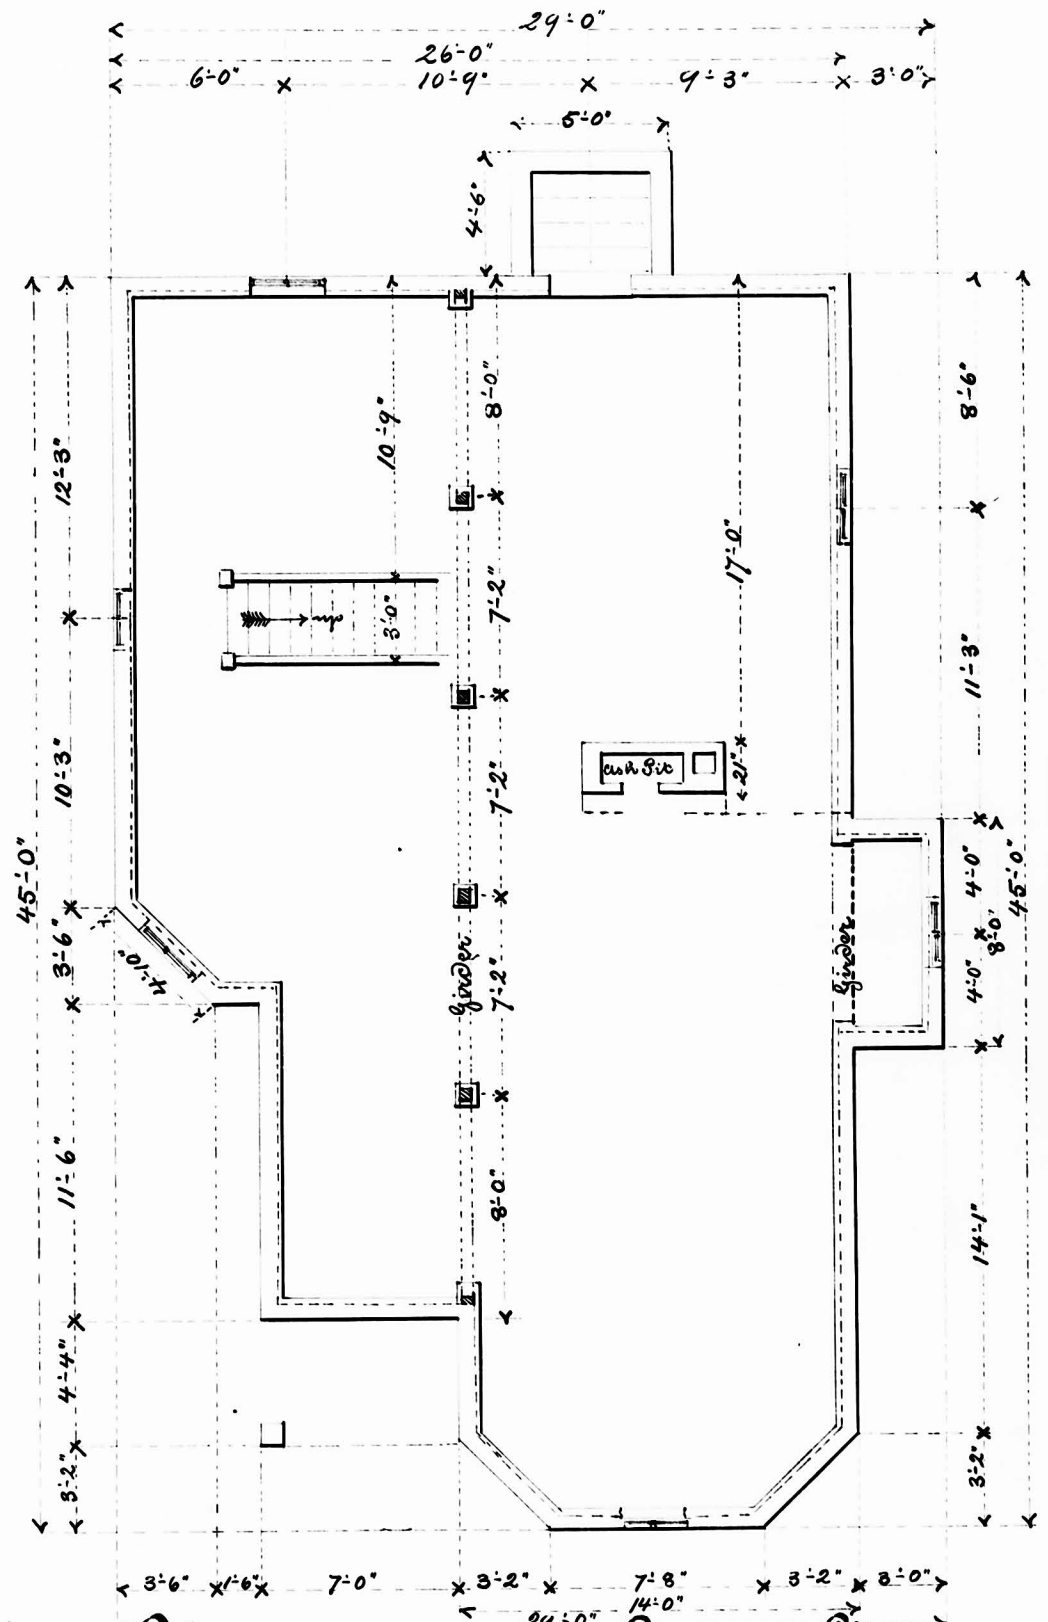

Basement Plan

Scale four feet to the inch.

Portland Construction Co's
Plans of Cottage for
C. G. Flanders, Esq.
N. E. cor. 6th & Wth Sts. East Portland.

June 1886.