



WIGWAM OF WILLAMETTE TRIBE #6 IMPROVED ORDER OF REDMEN.

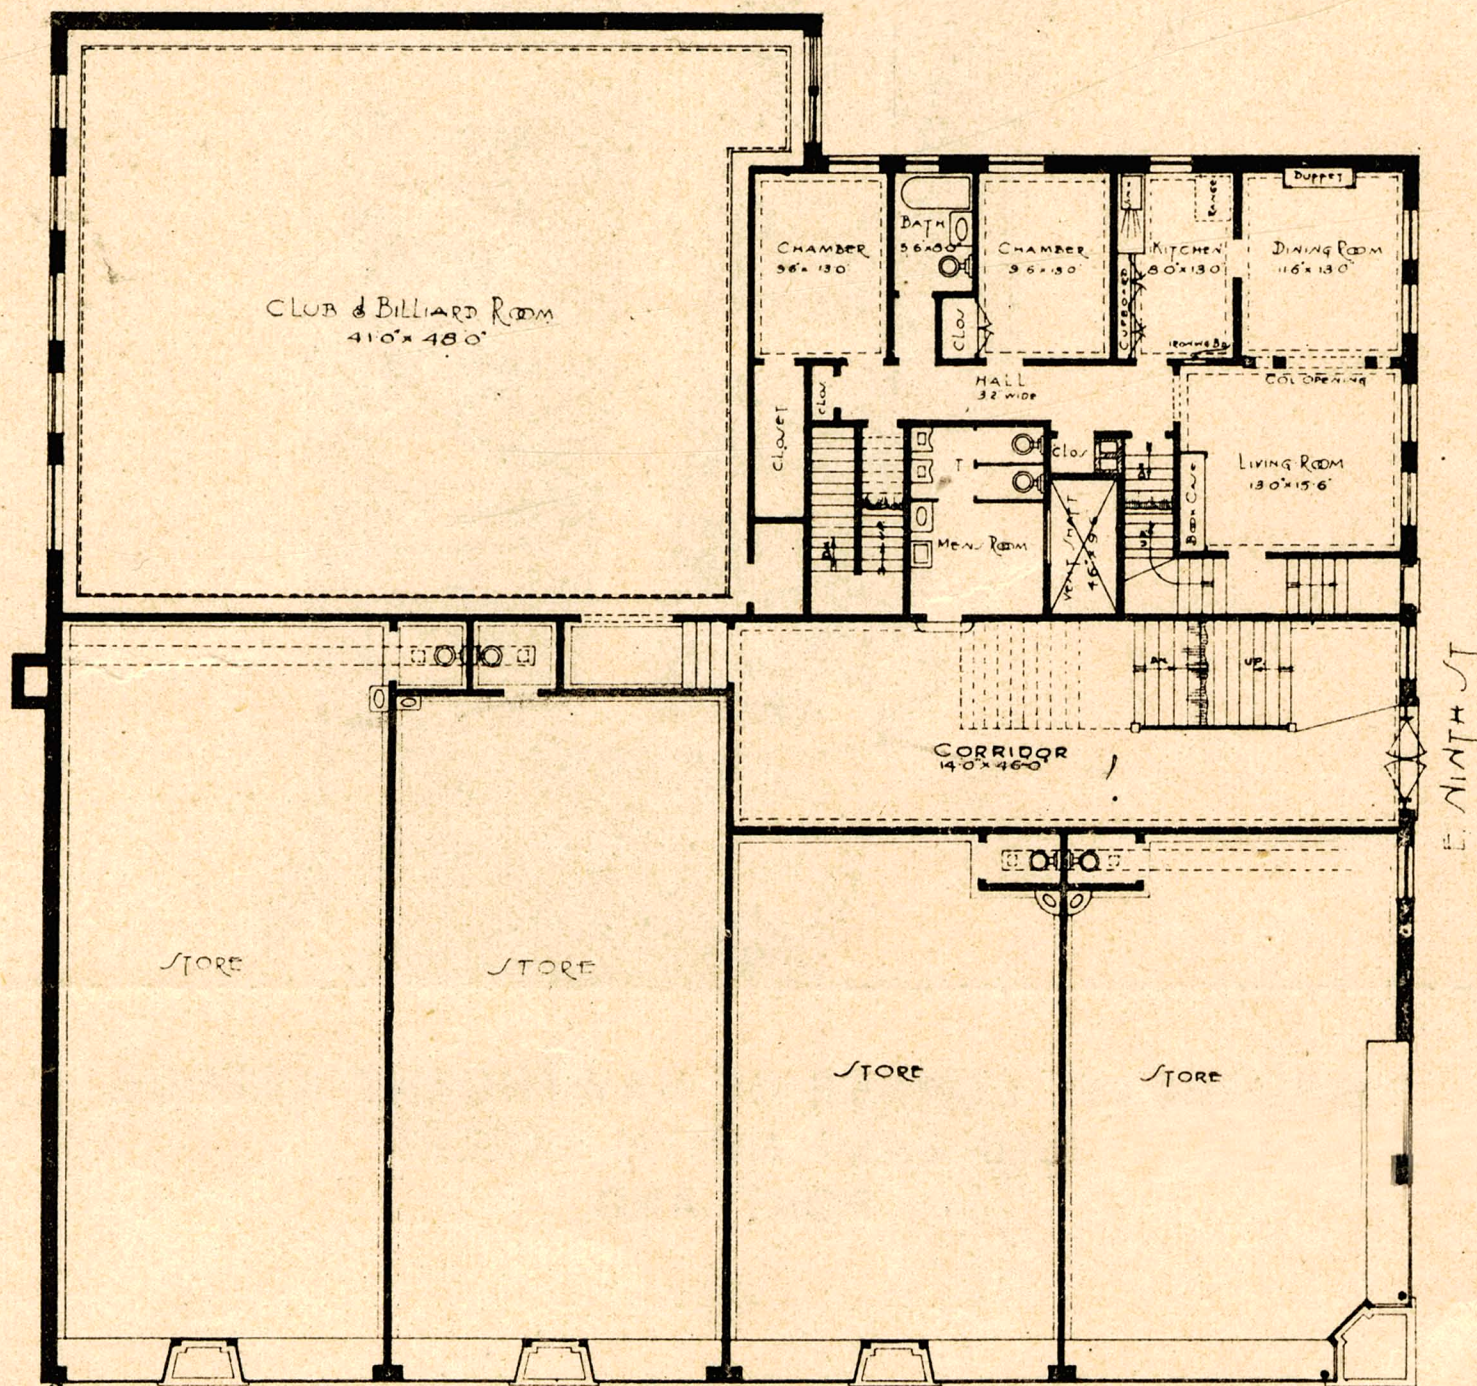

FIRST FLOOR PLAN

Scale 0 1 2 3 4 5 10 15 ft.


WIGWAM OF WILLAMETTE TRIBE *6 IMPROVED ORDER OF RED MEN.

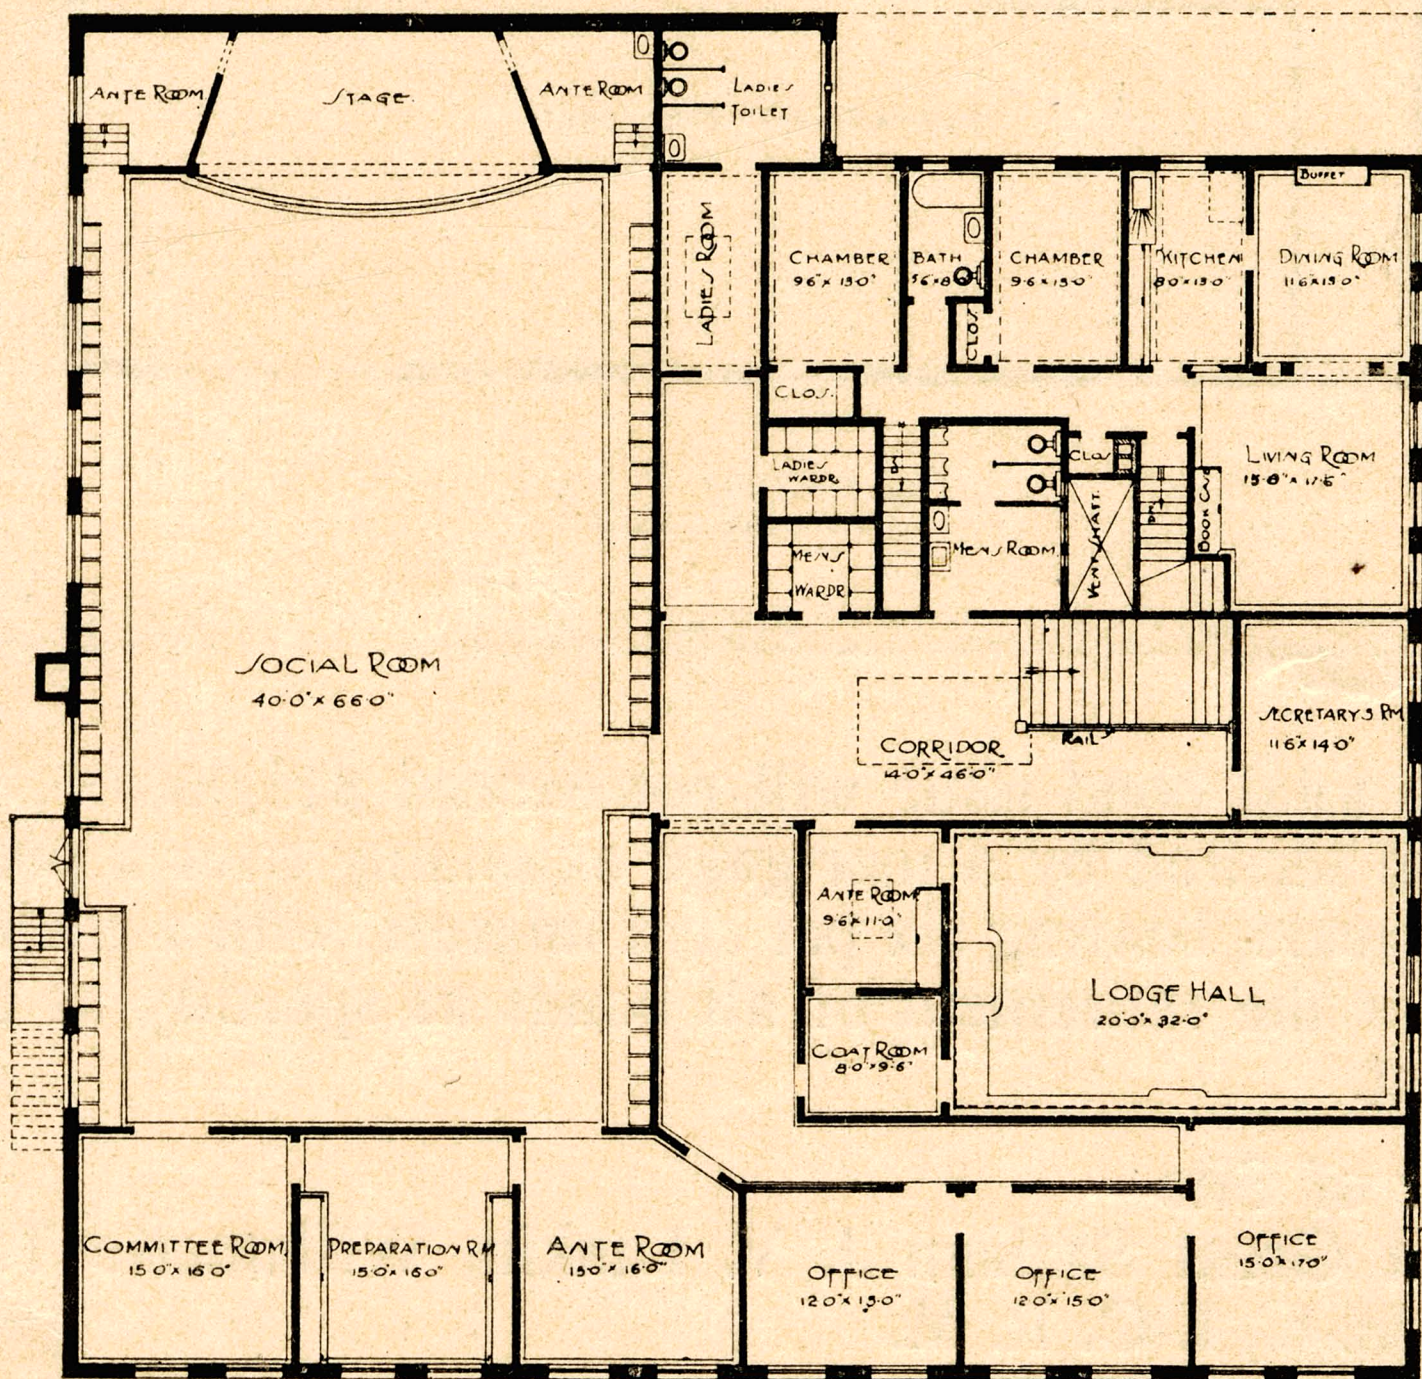

- SECOND FLOOR PLAN -

CLAUSSEN & CLAUSSEN ARCHITECTS PORTLAND, ORE.

WIGWAM OF WILLAMETTE TRIBE #6 IMPROVED ORDER OF REDMEN

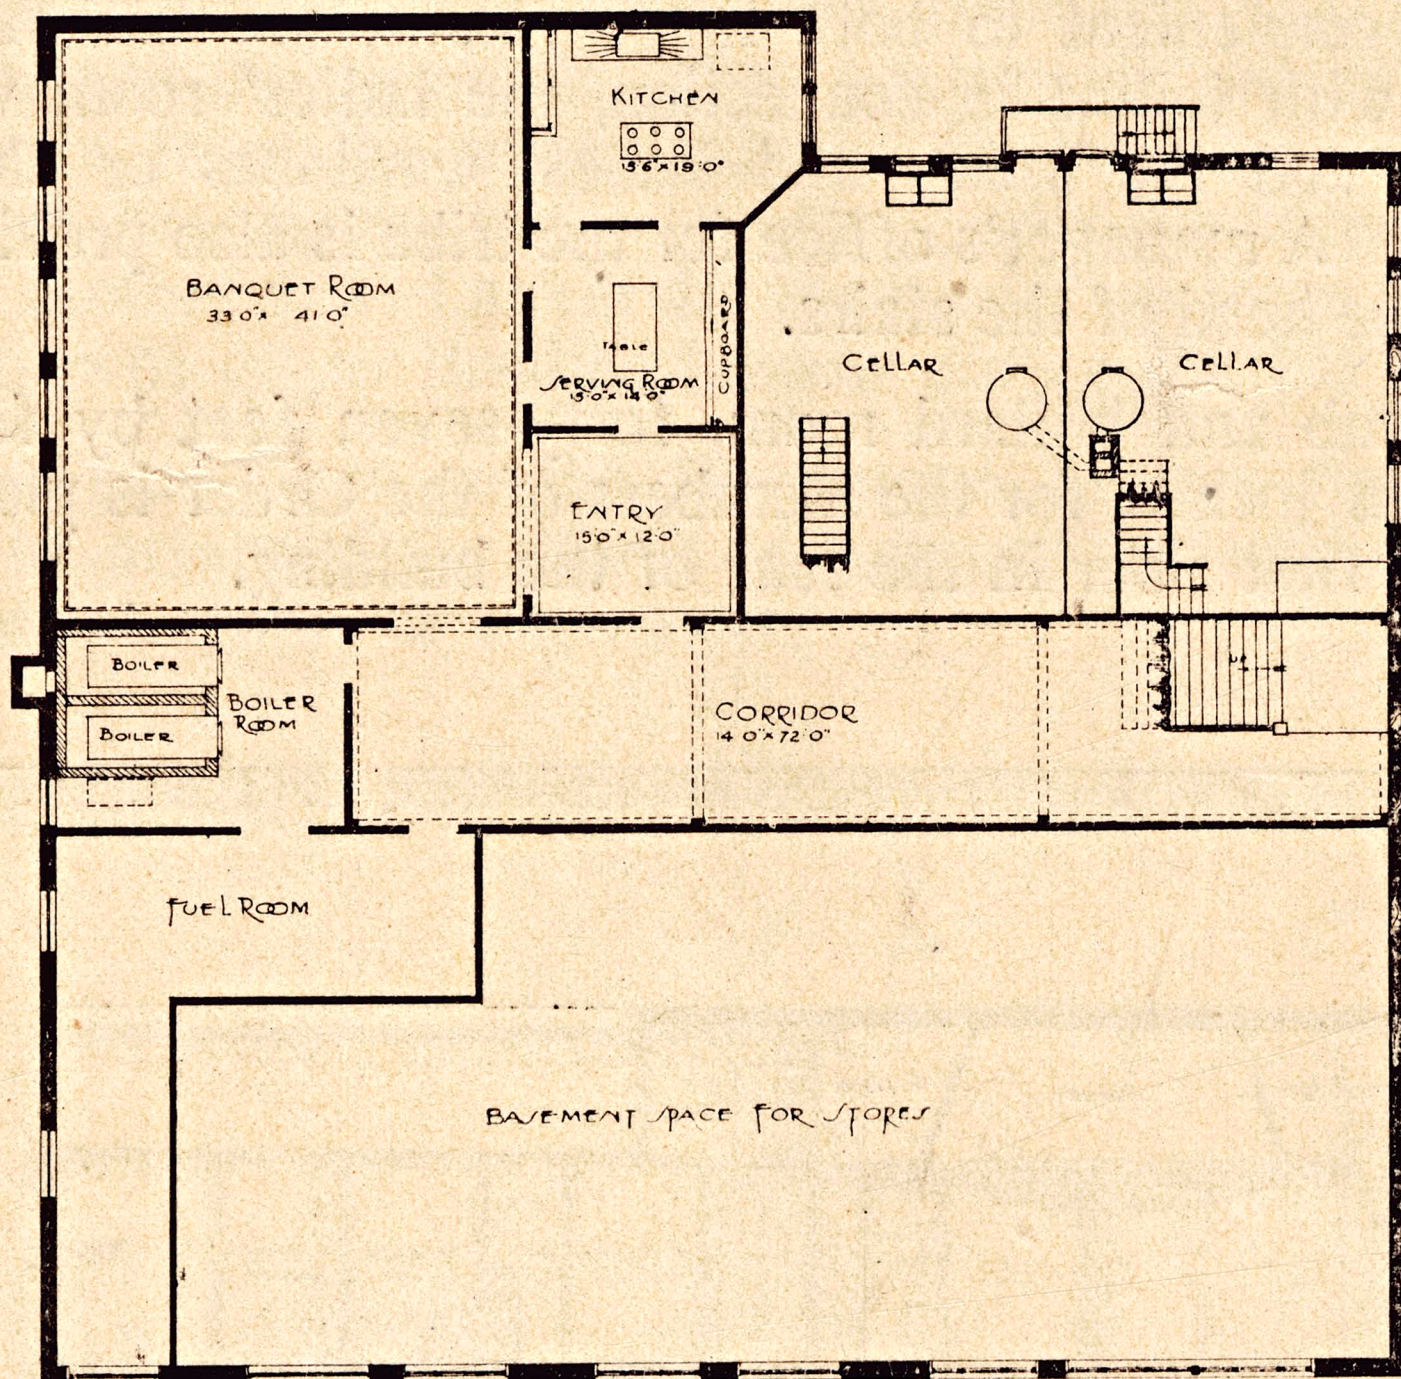

BASEMENT PLAN

Scale 1" = 10'

CLAUSSEN & CLAUSSEN

ARCHITECTS

PORTLAND, ORE.